


THIS DRAWING IS COPYRIGHT.
DO NOT SCALE FROM DRAWING
THE CONTRACTOR AND HIS
SUB-CONTRACTORS ARE TO
VERIFY ALL DIMENSIONS ON SITE BEFORE
MAKING ANY SHOP DRAWINGS OR
COMMENCING MANUFACTURE.

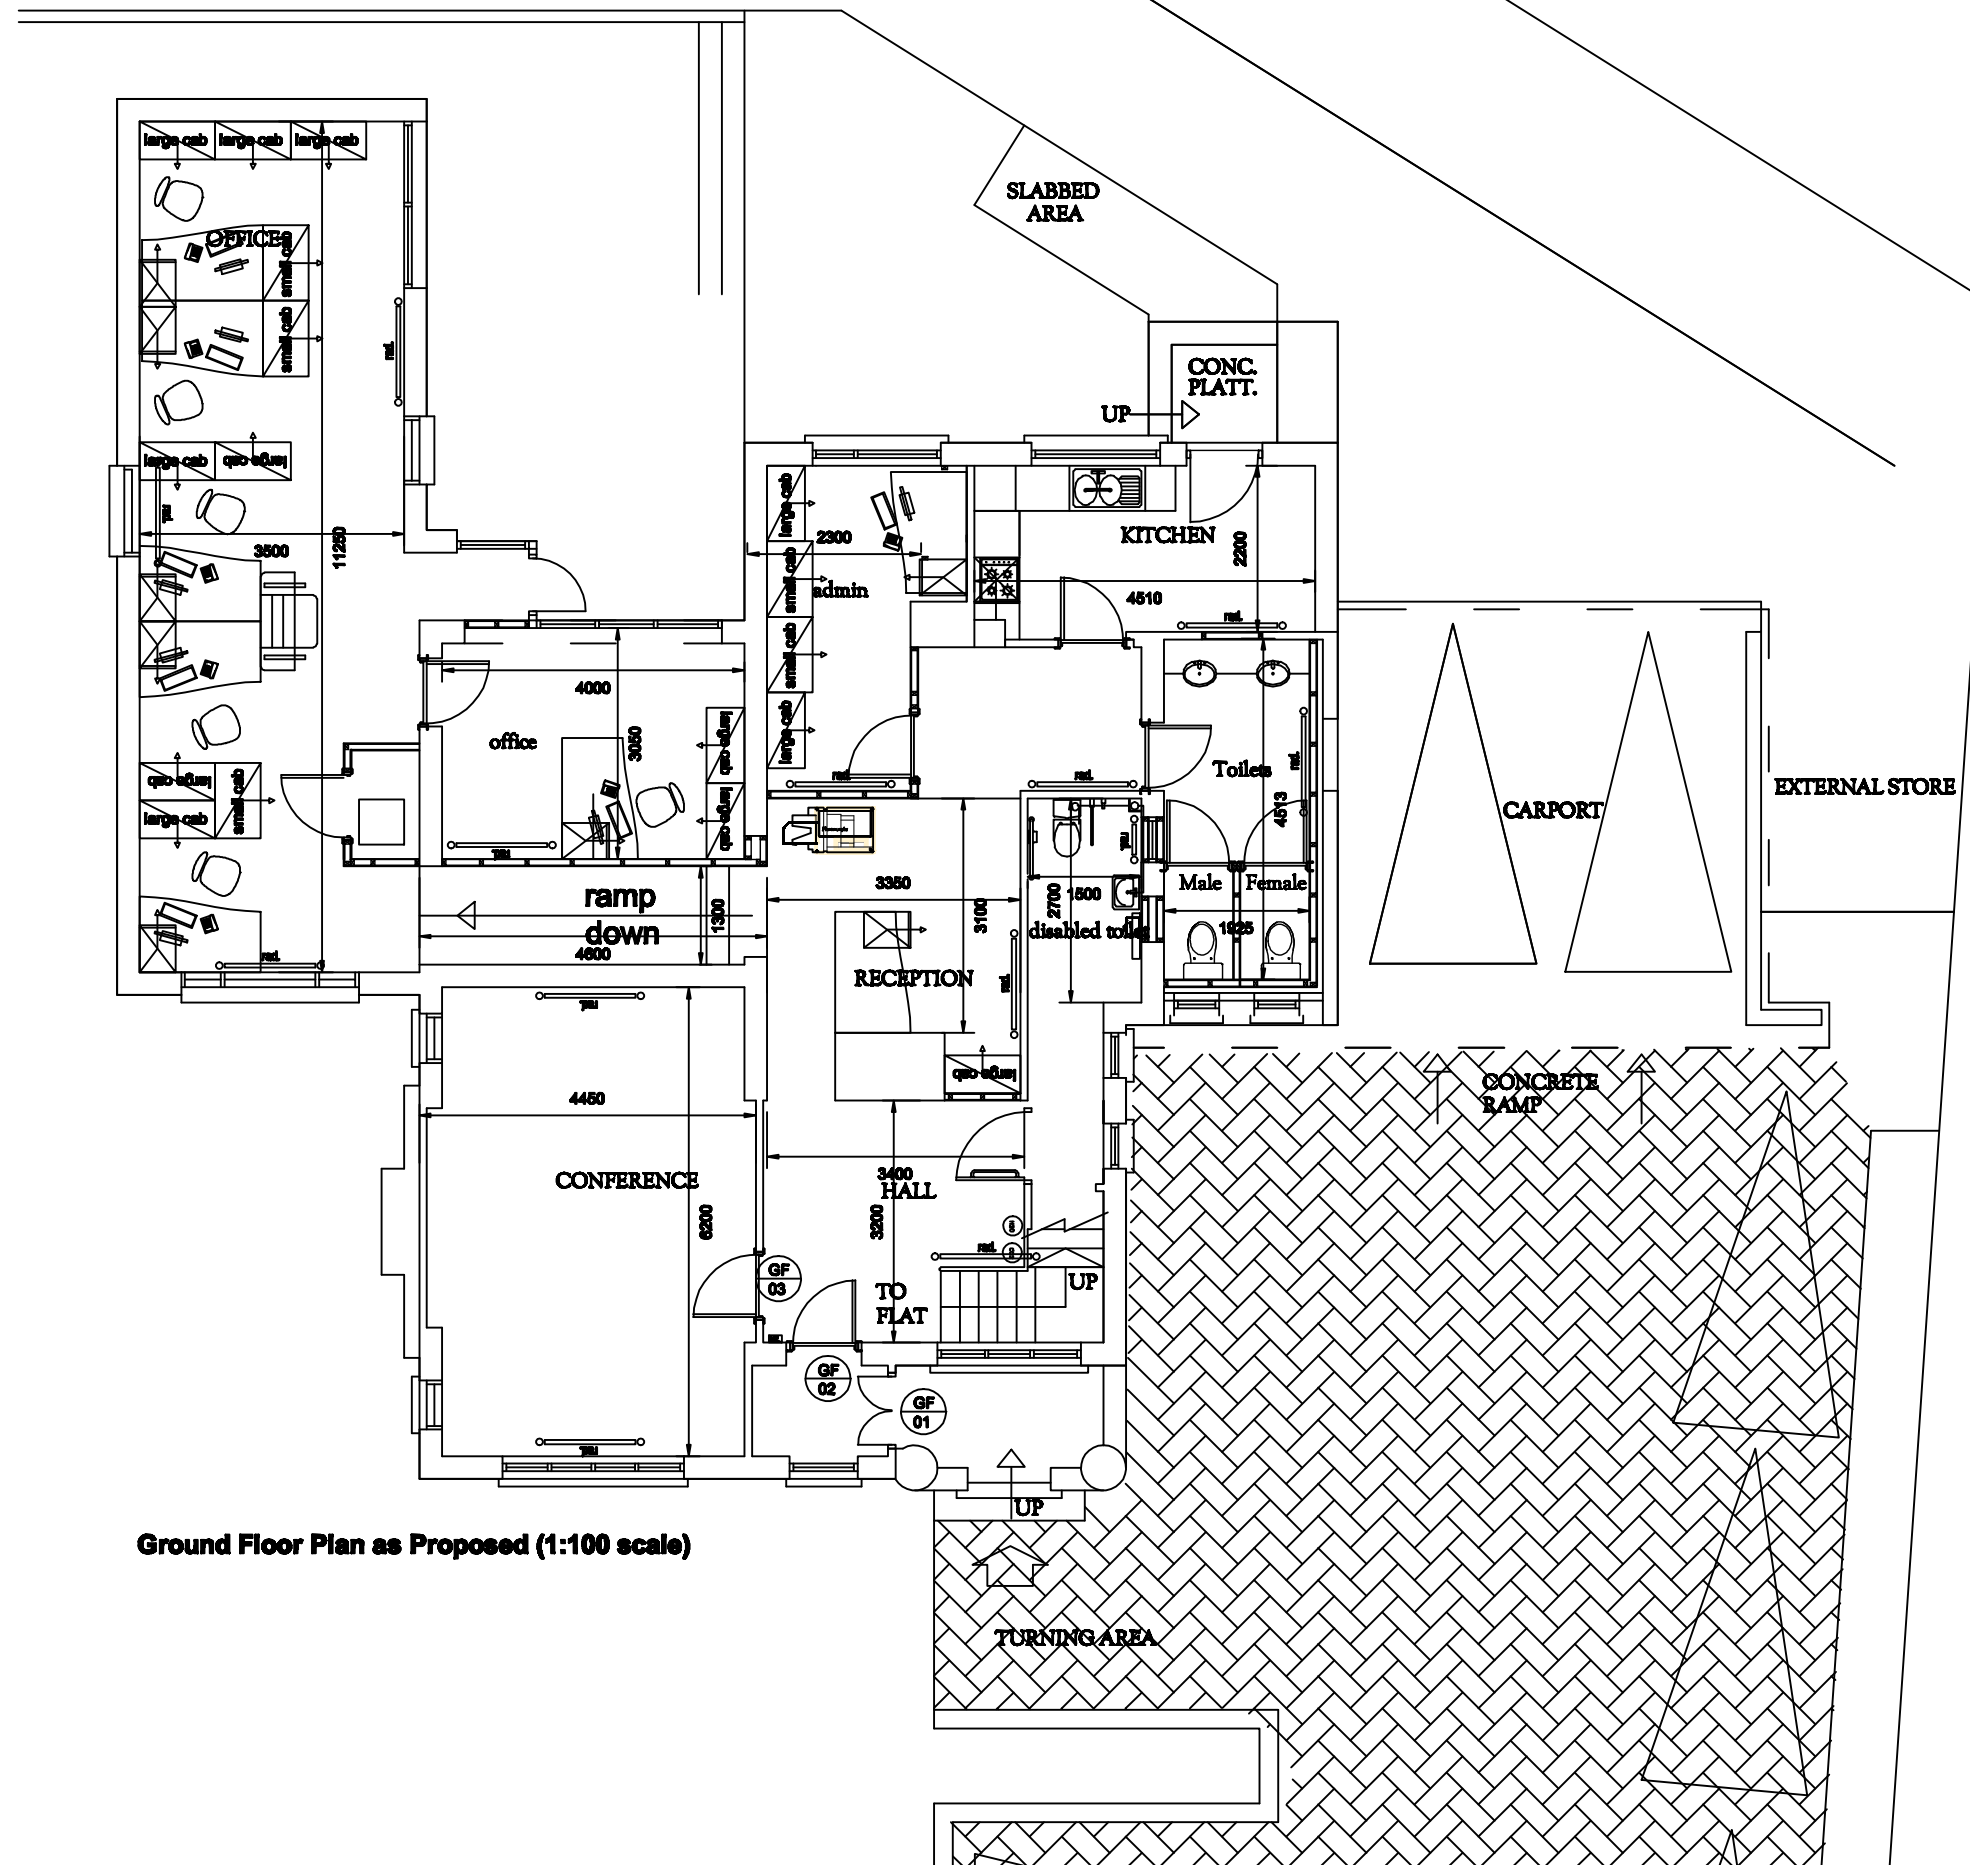

Ground Floor Plan as Proposed (1:100 scale)

artemis
ARCHITECTS LTD
Braeview House
9-11 Braeview Place
Nerston
East Kilbride
G74 3XH

Tel: 01355 267728 Fax: 01355 267729
E-mail: project@artemis-architects.co.uk

PROJECT
Internal Layouts
4 Newlands Place
East Kilbride

DRAWING
Ground Floor Plan -
General Arrangement
As Existing

CLIENT
AAL

JOB NUMBER
-

DRAWING NUMBER	REVISION
A3_310	-

SCALE	DATE	DRAWN	CHKD.
-------	------	-------	-------