


THIS DRAWING IS COPYRIGHT.
DO NOT SCALE FROM DRAWING
THE CONTRACTOR AND HIS
SUB-CONTRACTORS ARE TO
VERIFY ALL DIMENSIONS ON SITE BEFORE
MAKING ANY SHOP DRAWINGS OR
COMMENCING MANUFACTURE.

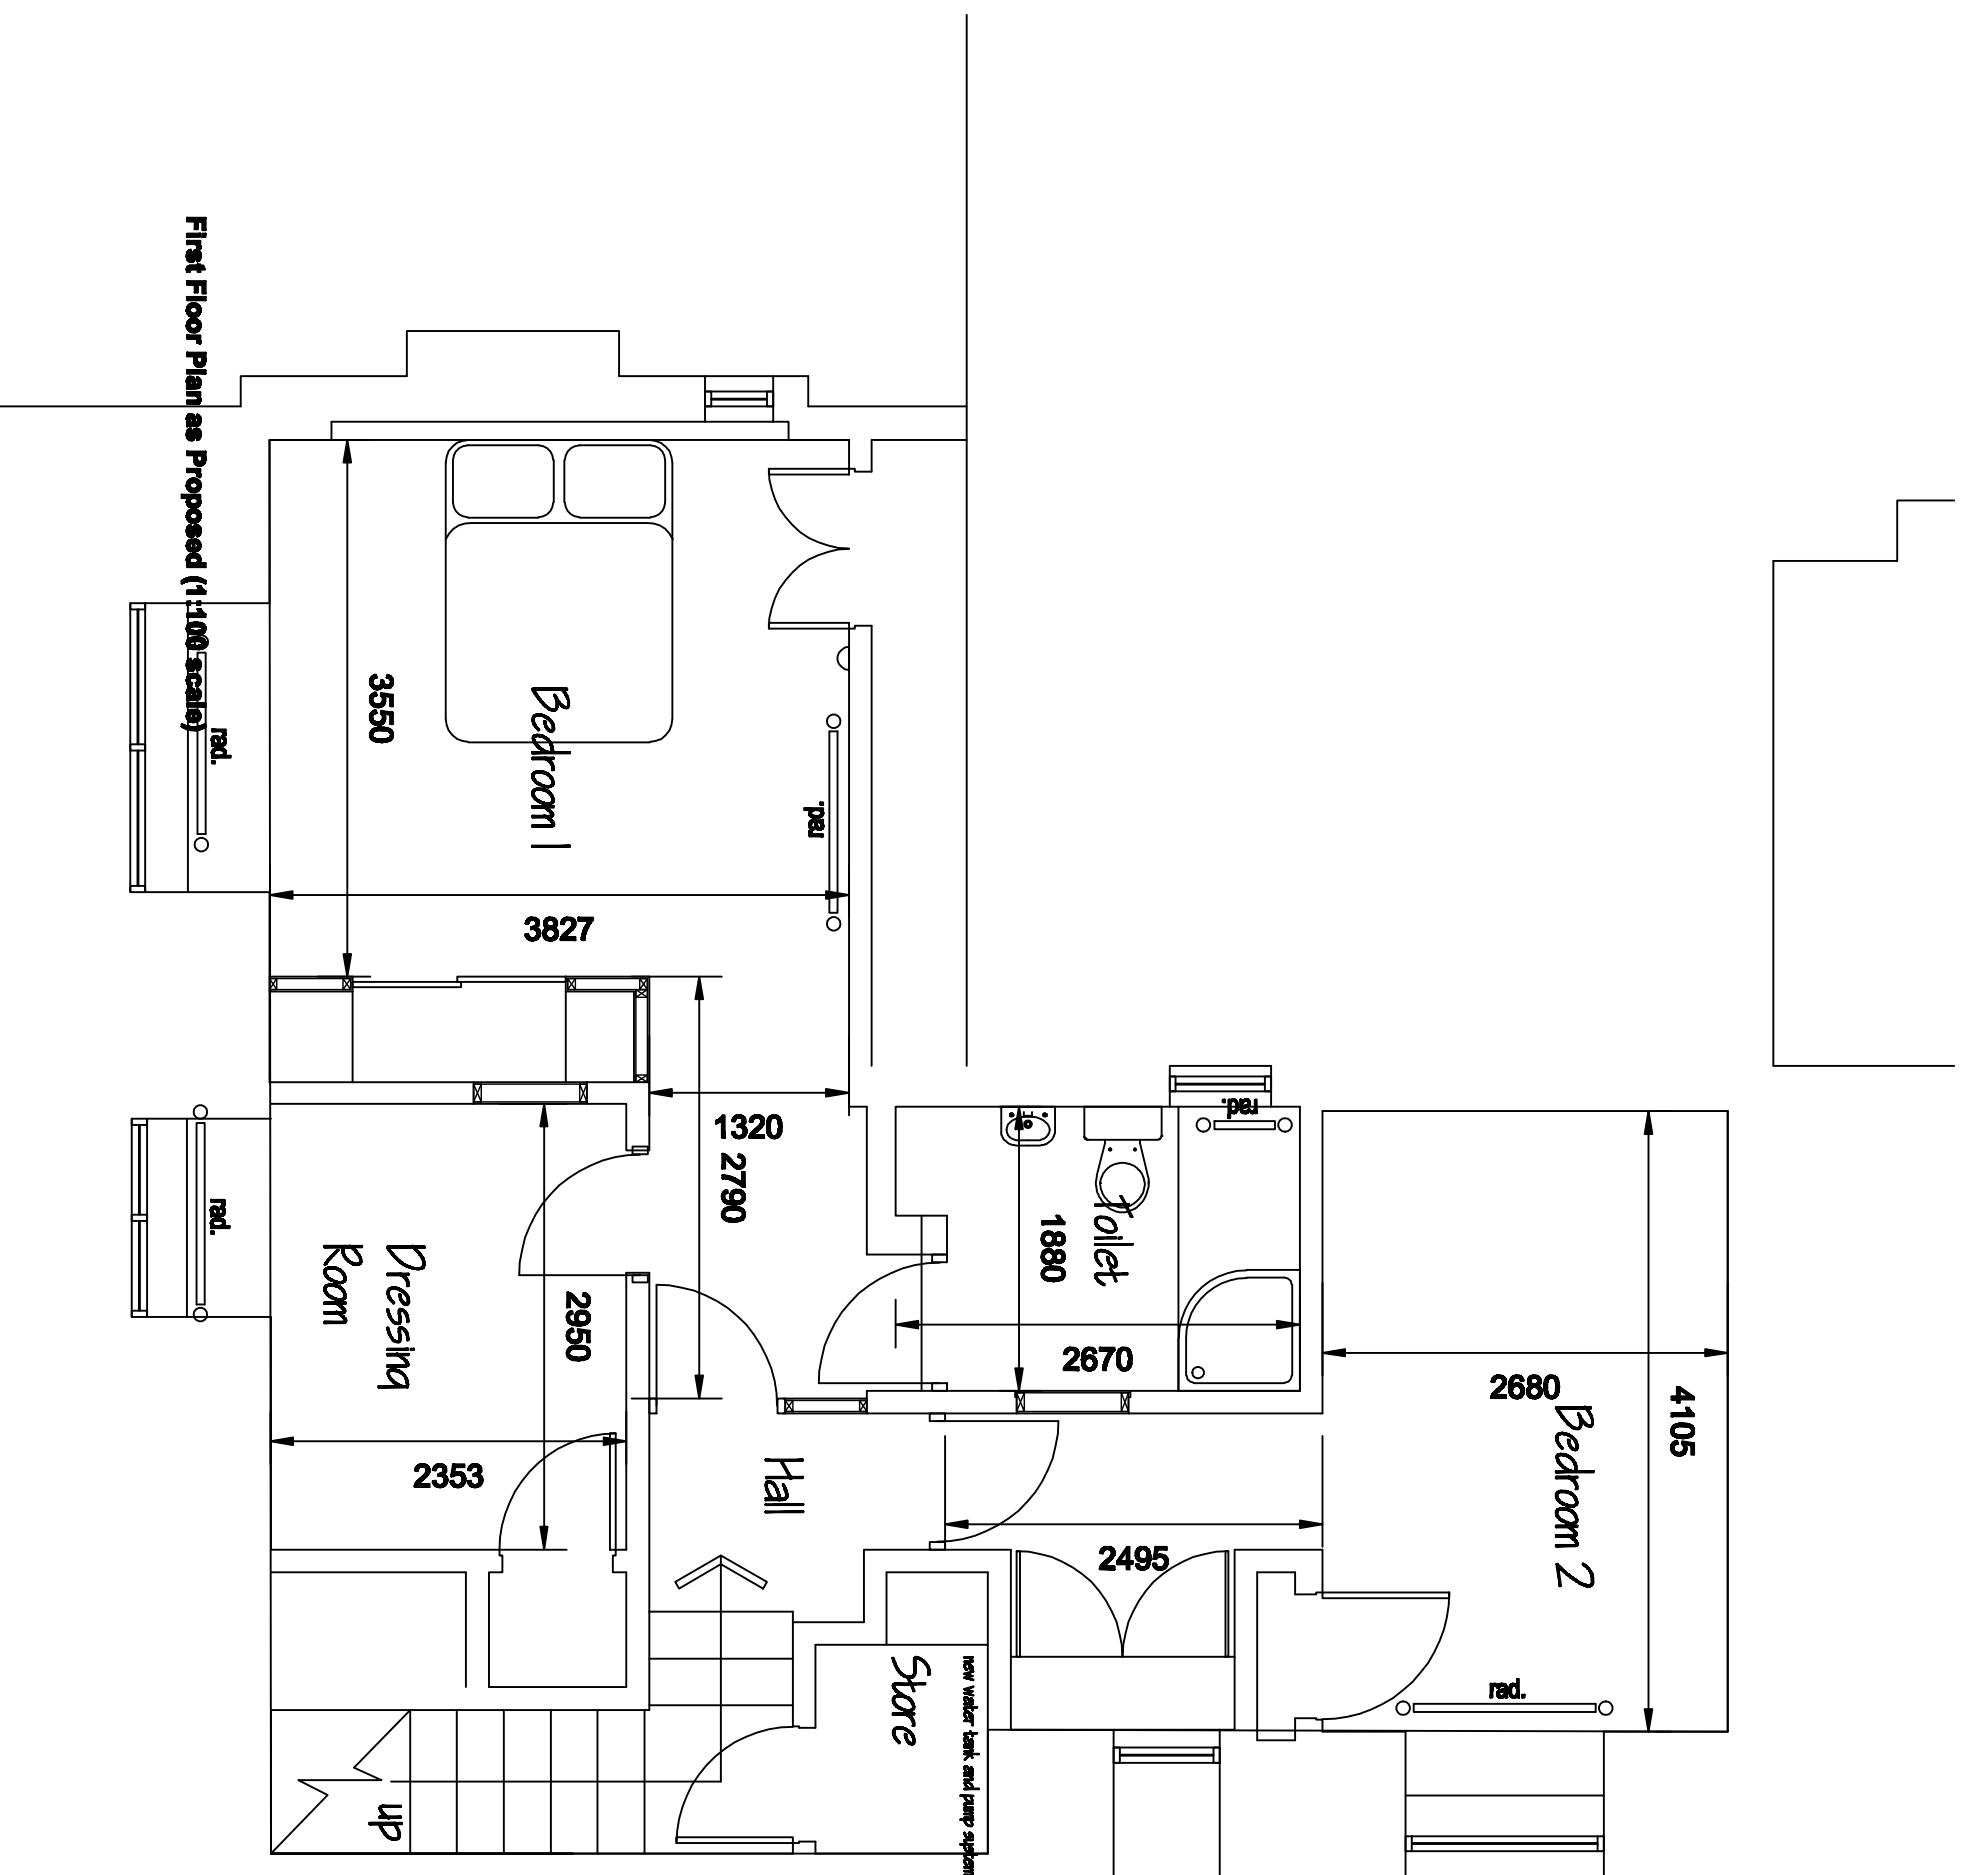

First Floor Plan as Proposed (1:100 scale)

Rev a
Door schedule references
added
amm 07.05.08

artemus
ARCHITECTS LTD
Braeview House
9-11 Braeview Place
Nerston
East Kilbride
G74 3XH

Tel: 01355 287728 Fax: 01355 287729
E-mail: project@artemus-architects.co.uk

PROJECT
Existing Layouts
4 Newlands Place
East Kilbride

DRAWING
First Floor Plan
As Existing

CLIENT
AAL

JOB NUMBER
-

DRAWING NUMBER	REVISION
A3_311	a

SCALE	DATE	DRAWN	CHKD.
1:100@A3	Feb '08	AM	